

- NOTES:**
- 2x6 EXTERIOR WALLS EXCEPT AS NOTED.
  - 2x4 INTERIOR WALLS EXCEPT AS NOTED.
  - 9'-0" CEILING HEIGHT.
  - 3/12 & 4/12 NON-STORAGE ROOF EXCEPT AS NOTED.
  - MARSH CABINETS.
  - PLY GEM WINDOWS.
  - 12" ROOF OVERHANG.

1ST FLOOR AREA: 1,121 SQ.FT.  
 2ND FLOOR AREA: 1,034 SQ.FT.  
 PORCH (2): 87 SQ.FT.  
 TOTAL AREA: 2,242 SQ.FT.

**DISCLAIMER:** FLOOR PLANS, ELEVATIONS & RENDERINGS SHOWN ARE CONCEPTUAL AND MAY VARY FROM PLANS AND SPECIFICATIONS. DUE TO CONTINUOUS PRODUCT DEVELOPMENT AND IMPROVEMENT, PRICES, SPECIFICATIONS AND MATERIALS ARE SUBJECT TO CHANGE WITHOUT NOTICE OR OBLIGATION.


REVISION:	0	DATE:	03/26/25	BY:	SDD
REVISION:		DATE:		BY:	
REVISION:		DATE:		BY:	

**1ST FLOOR PLAN**

CUSTOMER : MCCORMICK DOUBLE  
 ADDRESS: ..

**BILTWISE STRUCTURES**  
 161 ROCK CHURCH RD SE  
 GREENWOOD, SC 29649  
 PHONE: (864) 686-4700  
 WWW.BILTWISESTRUCTURES.COM

MODEL:  
 TWO STORY  
 SCALE:  
 1/4"=1'-0"  
 SHEET:

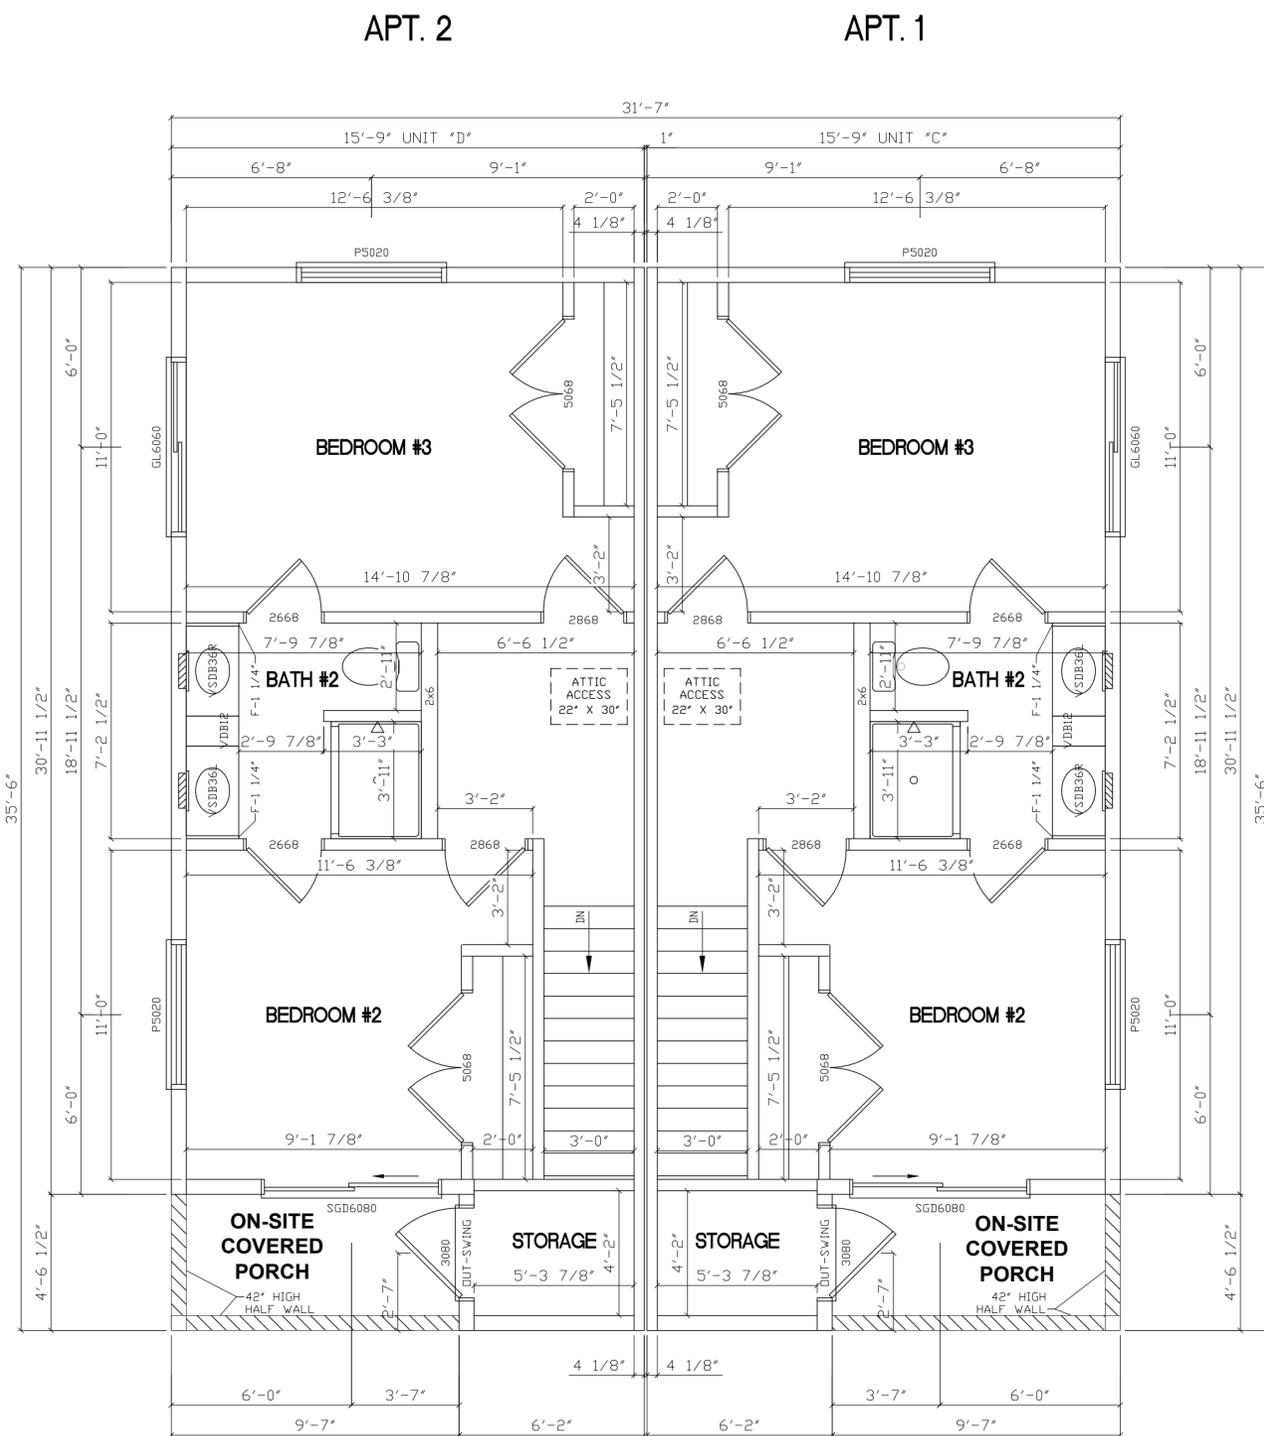

REVISION:	DATE:	BY:	DATE:
0	03/26/25	SDD	

**2ND FLOOR PLAN**

**MCCORMICK DOUBLE**


**CUSTOMER :**  
**ADDRESS:**

**BILTWISE STRUCTURES**  
 161 ROCK CHURCH RD SE  
 GREENWOOD, SC 29649  
 PHONE: (864) 686-4700  
 WWW.BILTWISESTRUCTURES.COM

**MODEL:**  
TWO STORY  
**SCALE:**  
1/4"=1'-0"  
**SHEET:**

**2.1**

**DISCLAIMER:** FLOOR PLANS, ELEVATIONS & RENDERINGS SHOWN ARE CONCEPTUAL AND MAY VARY FROM PLANS AND SPECIFICATIONS. DUE TO CONTINUOUS PRODUCT DEVELOPMENT AND IMPROVEMENT, PRICES, SPECIFICATIONS AND MATERIALS ARE SUBJECT TO CHANGE WITHOUT NOTICE OR OBLIGATION.

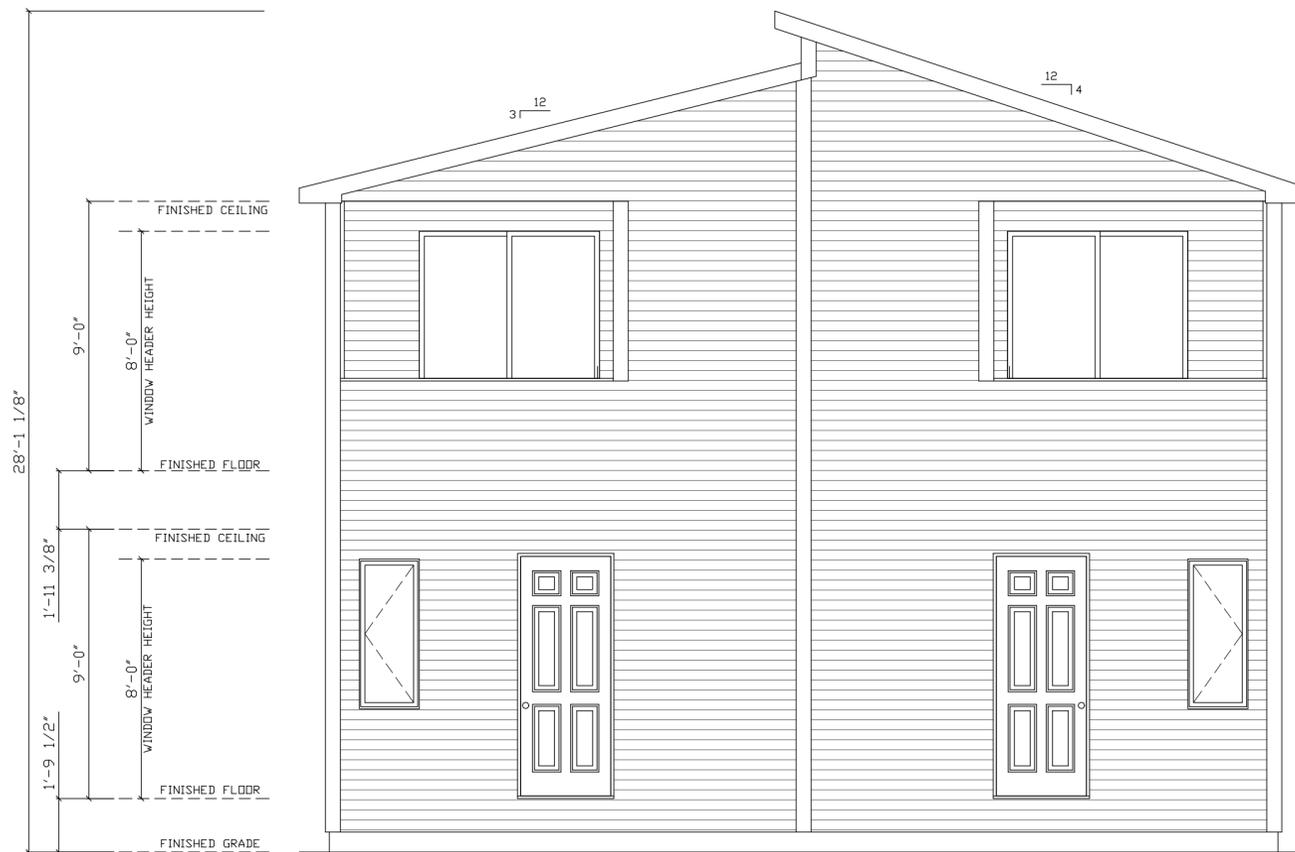

FRONT ELEVATION

**FRONT  
ELEVATION**

CUSTOMER : MCCORMICK DOUBLE

ADDRESS:

**BILTWISE**  
STRUCTURES  
161 ROCK CHURCH RD SE  
GREENWOOD, SC 29649  
PHONE: (864) 686-4700  
WWW.BILTWISESTRUCTURES.COM

MODEL:  
TWO  
STORY


SCALE:  
1/4"=1'-0"

SHEET:

**2.1**

REVISION:	DATE:	BY:	REVISION:	DATE:	BY:
0	03/26/25	SDD			

**DISCLAIMER:** FLOOR PLANS, ELEVATIONS & RENDERINGS SHOWN ARE CONCEPTUAL AND MAY VARY FROM PLANS AND SPECIFICATIONS. DUE TO CONTINUOUS PRODUCT DEVELOPMENT AND IMPROVEMENT, PRICES, SPECIFICATIONS AND MATERIALS ARE SUBJECT TO CHANGE WITHOUT NOTICE OR OBLIGATION.

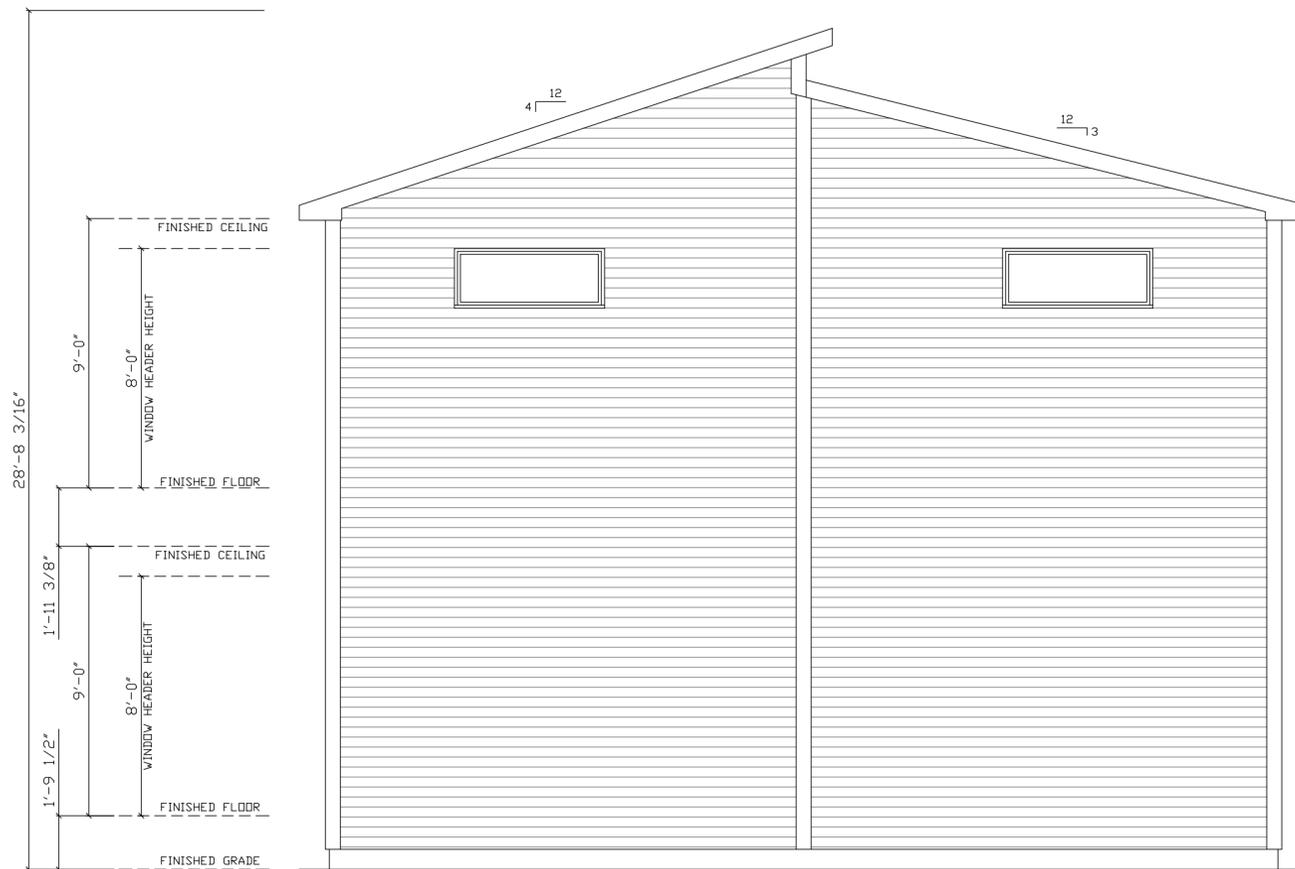

REAR ELEVATION

**REAR  
ELEVATION**

CUSTOMER : MCCORMICK DOUBLE

ADDRESS:

**BILTWISE**  
STRUCTURES  
161 ROCK CHURCH RD SE  
GREENWOOD, SC 29649  
PHONE: (864) 686-4700  
WWW.BILTWISESTRUCTURES.COM

MODEL:  
TWO  
STORY

SCALE:


1/4"=1'-0"

SHEET:

**2.2**

REVISION:	DATE:	BY:	REVISION:	DATE:	BY:
0	03/26/25	SDD			

**DISCLAIMER:** FLOOR PLANS, ELEVATIONS & RENDERINGS SHOWN ARE CONCEPTUAL AND MAY VARY FROM PLANS AND SPECIFICATIONS. DUE TO CONTINUOUS PRODUCT DEVELOPMENT AND IMPROVEMENT, PRICES, SPECIFICATIONS AND MATERIALS ARE SUBJECT TO CHANGE WITHOUT NOTICE OR OBLIGATION.

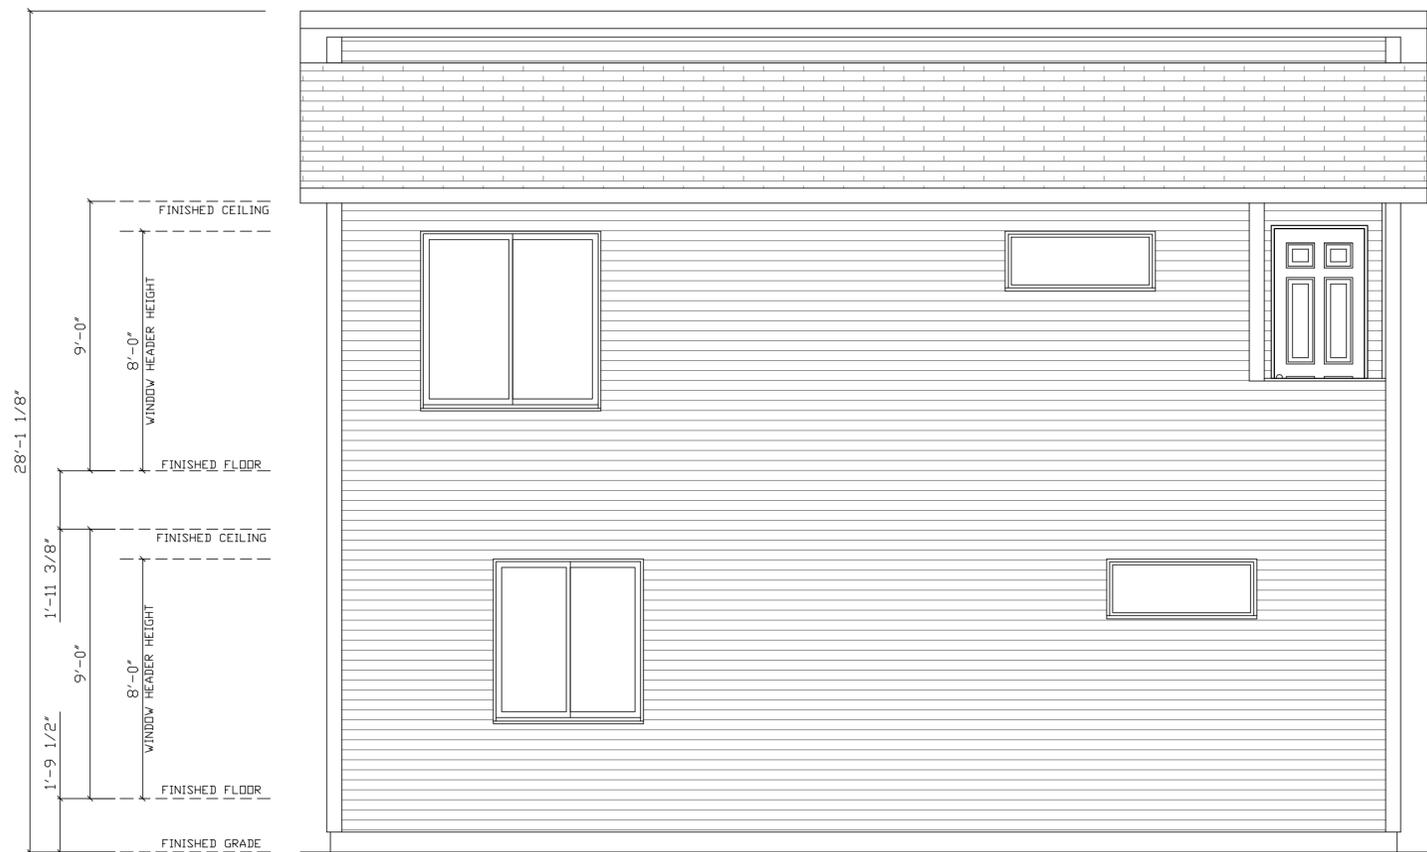

LEFT ELEVATION

REVISION:	DATE:	BY:	REVISION:	DATE:	BY:
0	03/26/25	SDD			

**LEFT ELEVATION**

CUSTOMER : MCCORMICK DOUBLE


ADDRESS: . . .

**BILTWISE STRUCTURES**  
 161 ROCK CHURCH RD SE  
 GREENWOOD, SC 29649  
 PHONE: (864) 686-4700  
 WWW.BILTWISESTRUCTURES.COM

MODEL:  
 TWO STORY  
 SCALE:  
 1/4"=1'-0"  
 SHEET:

**2.3**

**DISCLAIMER:** FLOOR PLANS, ELEVATIONS & RENDERINGS SHOWN ARE CONCEPTUAL AND MAY VARY FROM PLANS AND SPECIFICATIONS. DUE TO CONTINUOUS PRODUCT DEVELOPMENT AND IMPROVEMENT, PRICES, SPECIFICATIONS AND MATERIALS ARE SUBJECT TO CHANGE WITHOUT NOTICE OR OBLIGATION.

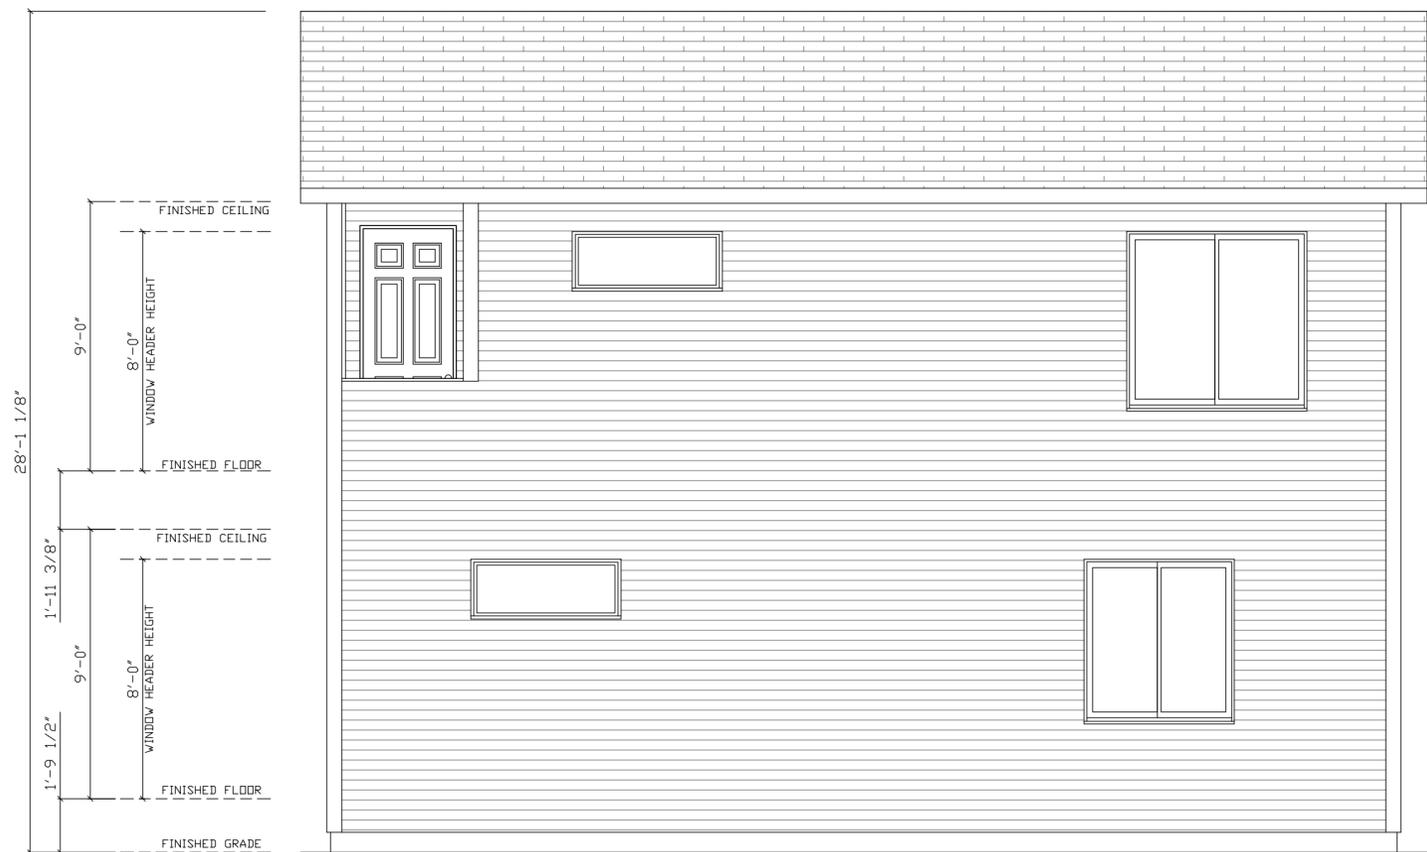

RIGHT ELEVATION

REVISION:	DATE:	BY:	REVISION:	DATE:	BY:
0	03/26/25	SDD			

**RIGHT ELEVATION**

CUSTOMER : MCCORMICK DOUBLE

ADDRESS: . . .

**BILTWISE**  
STRUCTURES  
161 ROCK CHURCH RD SE  
GREENWOOD, SC 29649  
PHONE: (864) 686-4700  
WWW.BILTWISESTRUCTURES.COM

MODEL:

TWO STORY

SCALE:

1/4"=1'-0"

SHEET:

**2.4**

**DISCLAIMER:** FLOOR PLANS, ELEVATIONS & RENDERINGS SHOWN ARE CONCEPTUAL AND MAY VARY FROM PLANS AND SPECIFICATIONS. DUE TO CONTINUOUS PRODUCT DEVELOPMENT AND IMPROVEMENT, PRICES, SPECIFICATIONS AND MATERIALS ARE SUBJECT TO CHANGE WITHOUT NOTICE OR OBLIGATION.