

NOTES:
 1. 2X6 EXTERIOR WALLS EXCEPT AS NOTED.
 2. 2X4 INTERIOR WALLS EXCEPT AS NOTED.
 3. 8'-0" CEILING HEIGHT.
 4. 3/12 NON-STORAGE ROOF.
 5. SHAKER STYLE "BUILDER SERIES" CABINETS EXCEPT AS NOTED.
 6. PLYGEM 1500 SERIES SINGLE HUNG WINDOWS.
 7. 12" ROOF OVERHANG.
 Client Signature (Approval) _____
 Date _____

1ST FLOOR AREA: 2,142 SQ.FT.
 2ND FLOOR AREA: 2,172 SQ.FT.
 GARAGE: 480 SQ.FT.
 TOTAL AREA: 4,794 SQ.FT.

DISCLAIMER: FLOOR PLANS, ELEVATIONS & RENDERINGS SHOWN ARE CONCEPTUAL AND MAY VARY FROM PLANS AND SPECIFICATIONS. DUE TO CONTINUOUS PRODUCT DEVELOPMENT AND IMPROVEMENT, PRICES, SPECIFICATIONS AND MATERIALS ARE SUBJECT TO CHANGE WITHOUT NOTICE OR OBLIGATION.


REVISION:	DATE:	BY:	DATE:
0	09/01/25	SDD	
1	09/02/25	SDD	

1ST FLOOR PLAN

JOB NAME : MARBLE ALLEY TOWNHOME
CUSTOMER: AKEEM CHRISTOPHER

BILTWISE STRUCTURES
 161 ROCK CHURCH RD SE
 GREENWOOD, SC 29649
 PHONE: (864) 686-4700
 WWW.BILTWISESTRUCTURES.COM

MODEL:	TWO STORY
SCALE:	3/16"=1'-0"
SHEET:	1.1

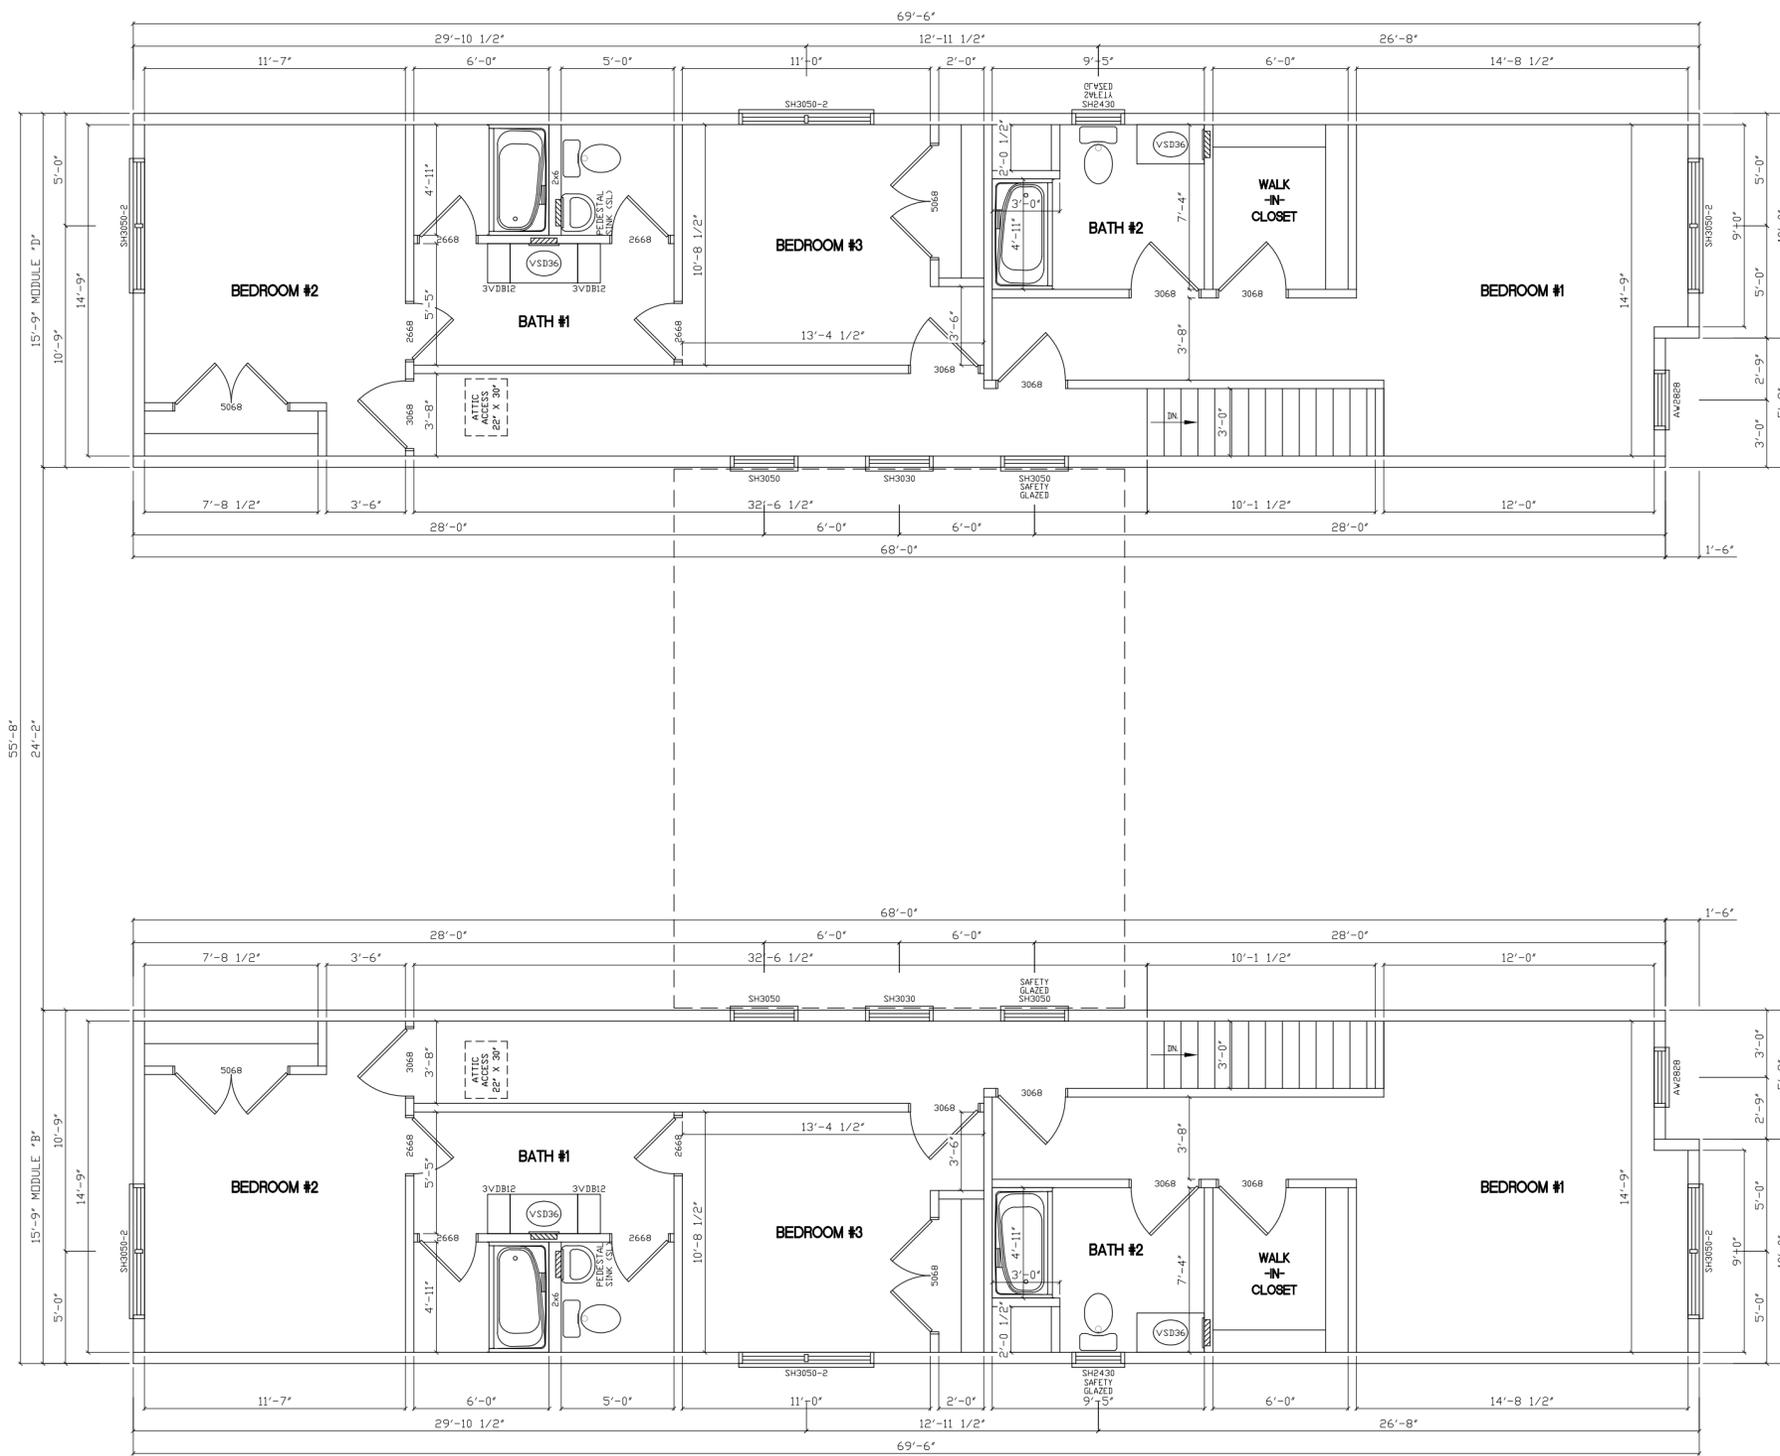

FRONT

REVISION:	DATE:	BY:	REVISION:	DATE:	BY:
0	09/01/25	SDD			
1	09/02/25	SDD			


2ND FLOOR PLAN

JOB NAME : MARBLE ALLEY TOWNHOME
 CUSTOMER: AKEEM CHRISTOPHER


BILTWISE STRUCTURES
 161 ROCK CHURCH RD SE
 GREENWOOD, SC 29649
 PHONE: (864) 686-4700
 WWW.BILTWISESTRUCTURES.COM

MODEL:
 TWO STORY
 SCALE:
 3/16"=1'-0"
 SHEET:


DISCLAIMER: FLOOR PLANS, ELEVATIONS & RENDERINGS SHOWN ARE CONCEPTUAL AND MAY VARY FROM PLANS AND SPECIFICATIONS. DUE TO CONTINUOUS PRODUCT DEVELOPMENT AND IMPROVEMENT, PRICES, SPECIFICATIONS AND MATERIALS ARE SUBJECT TO CHANGE WITHOUT NOTICE OR OBLIGATION.

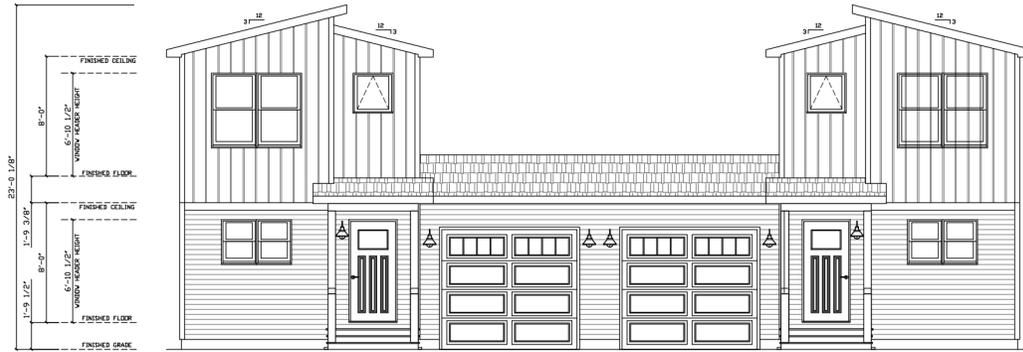


FRONT ELEVATION

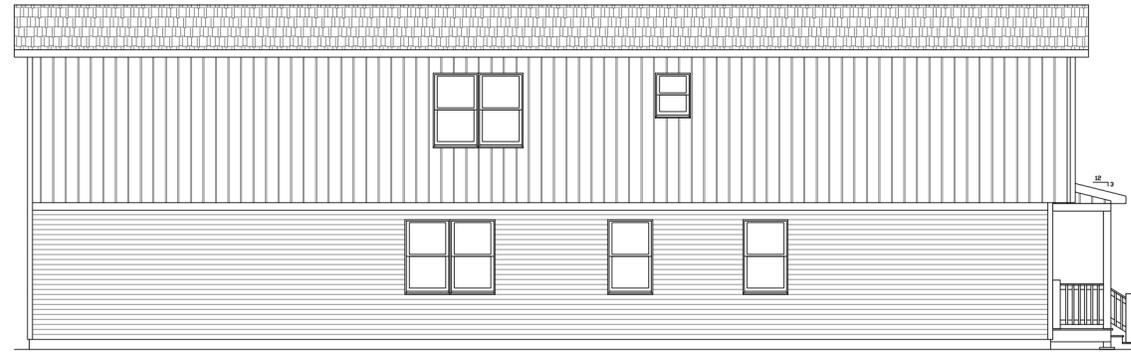

LEFT SIDE ELEVATION

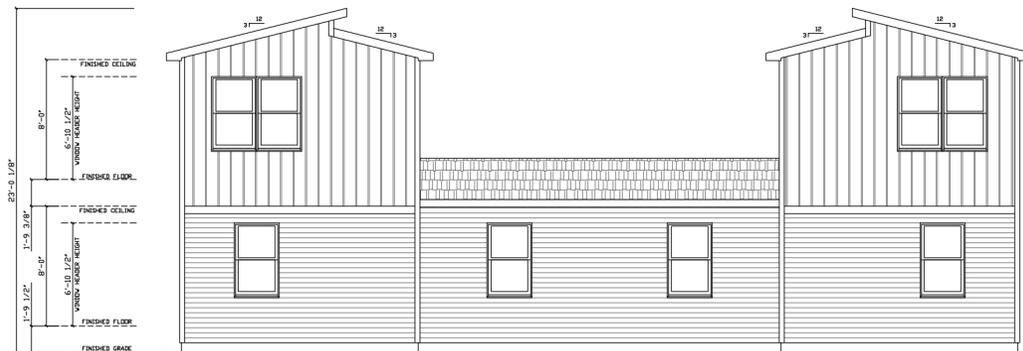

REAR ELEVATION

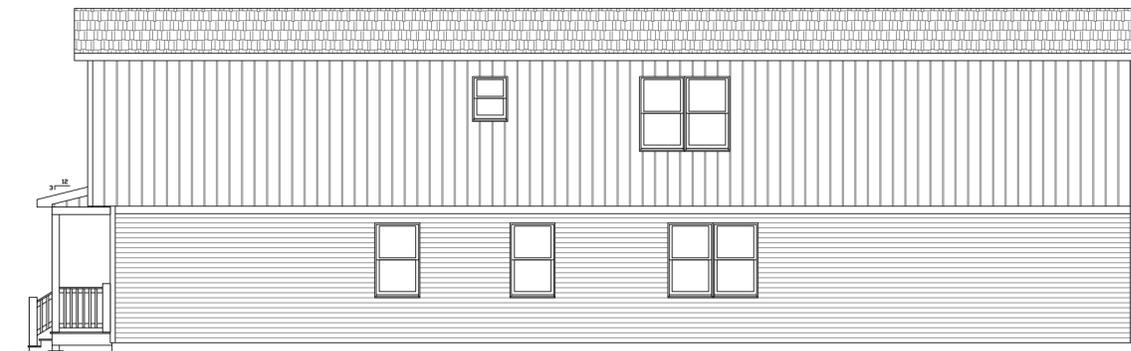

RIGHT SIDE ELEVATION

REVISION:	DATE:	BY:	REVISION:	DATE:	BY:
0	09/01/25	SDD			
1	09/02/25	SDD			

ELEVATIONS

JOB NAME : MARBLE ALLEY TOWNHOME

CUSTOMER: AKEEM CHRISTOPHER

BILTWISE
STRUCTURES

161 ROCK CHURCH RD SE
GREENWOOD, SC 29649
PHONE: (864) 686-4700
WWW.BILTWISESTRUCTURES.COM

MODEL:
TWO STORY

SCALE:
1/8"=1'-0"

SHEET:

3.1

DISCLAIMER: FLOOR PLANS, ELEVATIONS & RENDERINGS SHOWN ARE CONCEPTUAL AND MAY VARY FROM PLANS AND SPECIFICATIONS. DUE TO CONTINUOUS PRODUCT DEVELOPMENT AND IMPROVEMENT, PRICES, SPECIFICATIONS AND MATERIALS ARE SUBJECT TO CHANGE WITHOUT NOTICE OR OBLIGATION.